

SCALE

REV PLAN

SCALE

| No. | DATE | BY | Description |
|-----|------|----|-------------|
| | | | |
| | | | |
| | | | |
| | | | |
| | | | |
| | | | |

REVISIONS


DRAWN BY _____
 APPROVED BY _____
 CHECKED BY jls
 DATE 1/08/08

TITLE
LEASE PLAN

PROJECT NO. **9055416**

LP-1

SHEET NO.

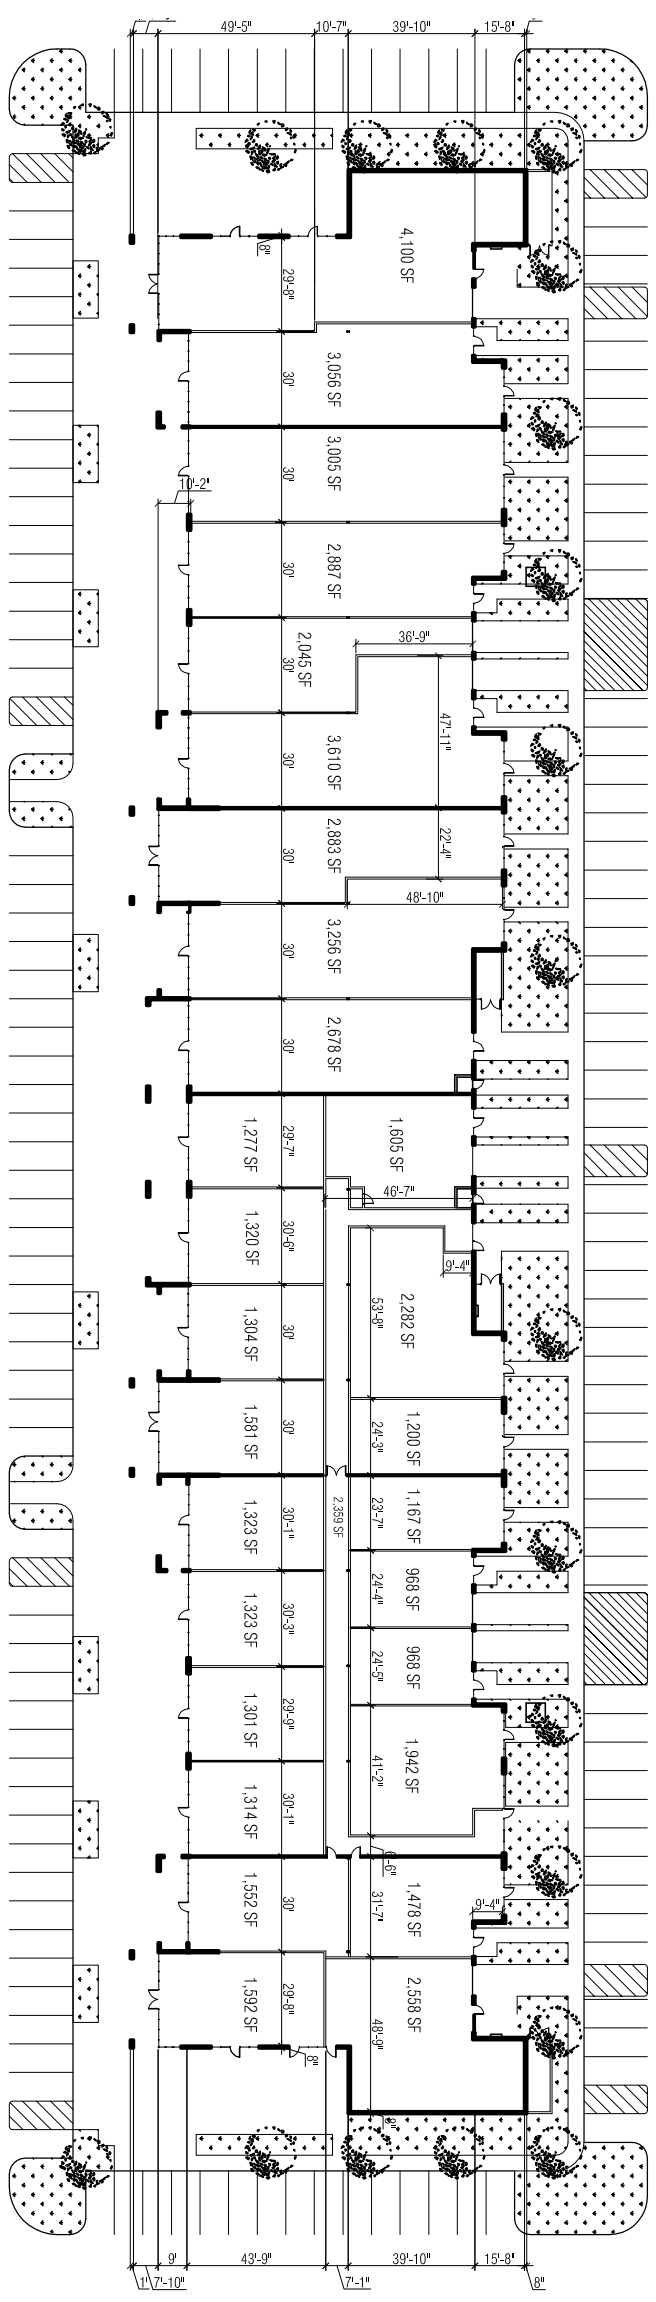

LEASE PLAN
SCHEME B

LINCOLN (U.S. ROUTE 30) HIGHWAY

A

B

C

D

E

1

2

3

4

5