

SCALE

REV PLAN

SCALE

No.	DATE	BY	Description
1	7/11/08		Revision
2	12/16/08		Revision
3	12/23/08		Revision
4	1/20/09		Revision


DRAWN BY _____
 APPROVED BY _____
 CHECKED BY John
 DATE 1/20/09

TITLE
LEASE PLAN

PROJECT NO. **9055416**

LP-1

SHEET NO.

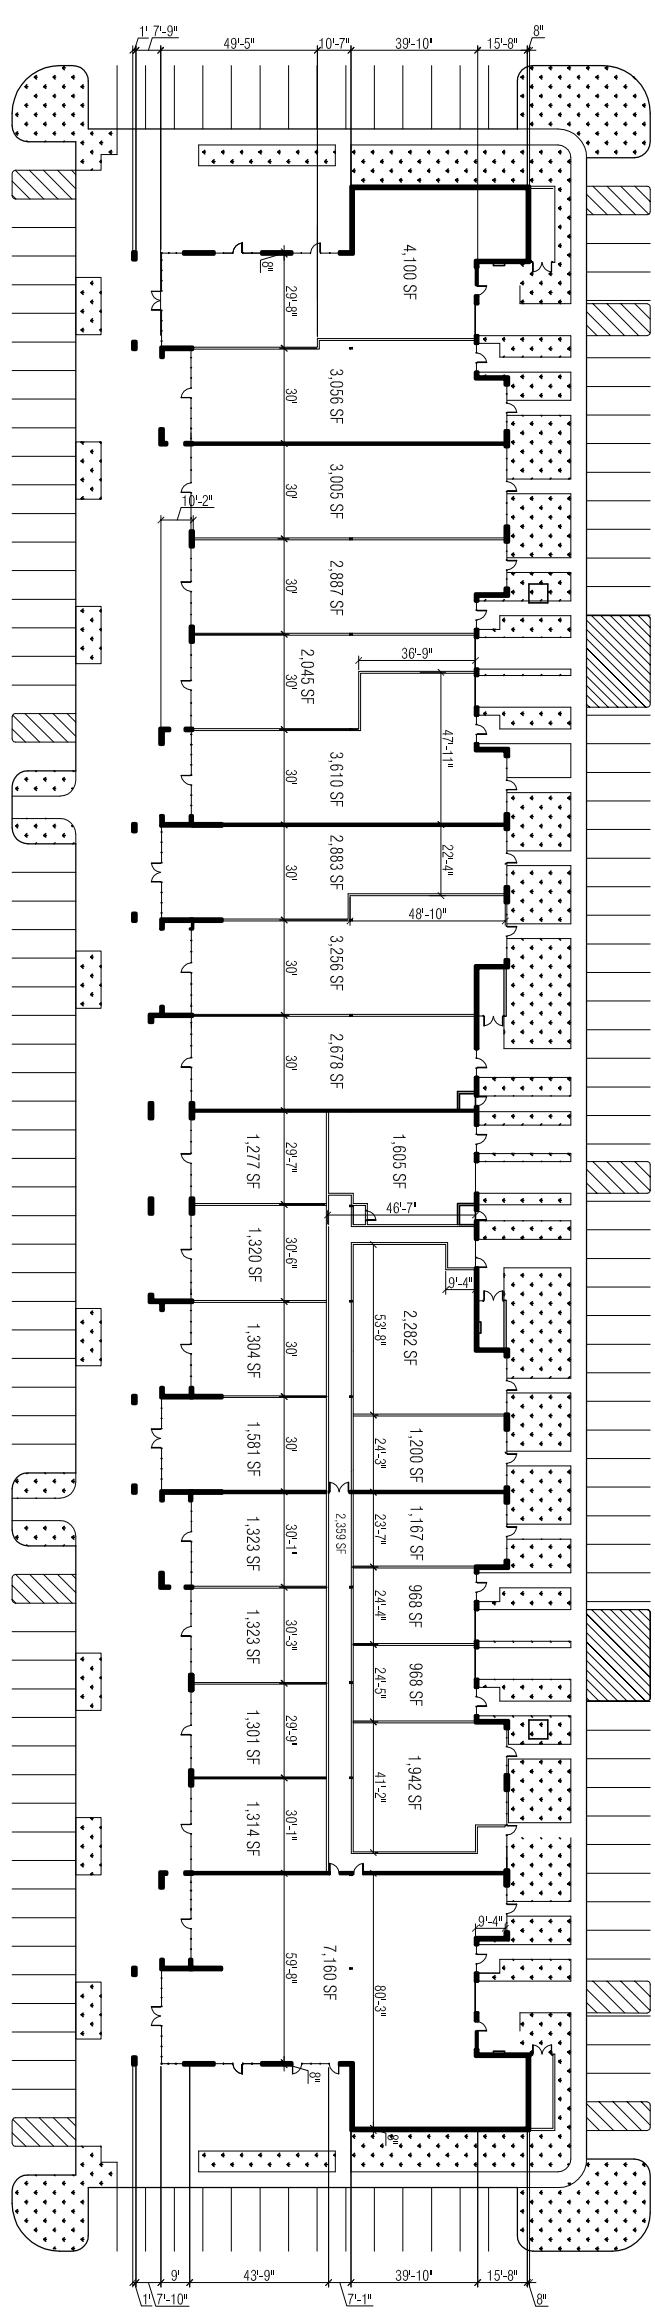

LINCOLN (U.S. ROUTE 30) HIGHWAY

A

B

C

D

E

1

2

3

4

5